



Appendix C


Mill layout plans

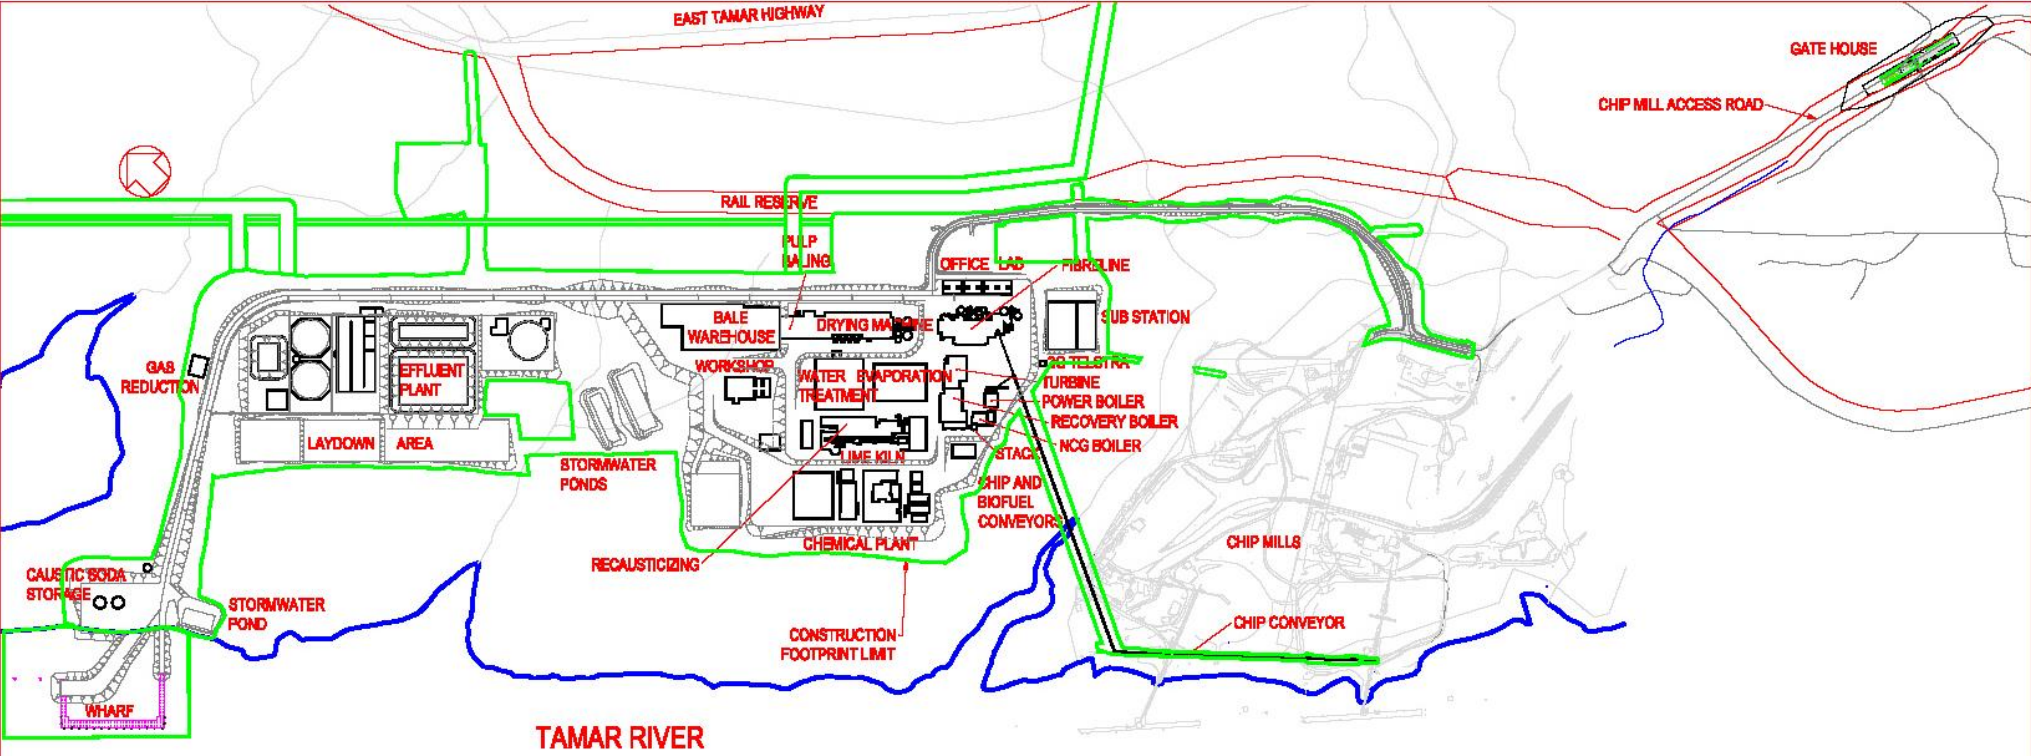

**GUNNS PULP MILL
MILL LAYOUT**

CONCEPT DESIGN - SUBJECT TO
CHANGE DURING DETAILED DESIGN
FOR INFORMATION PURPOSES ONLY

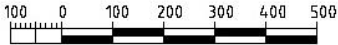

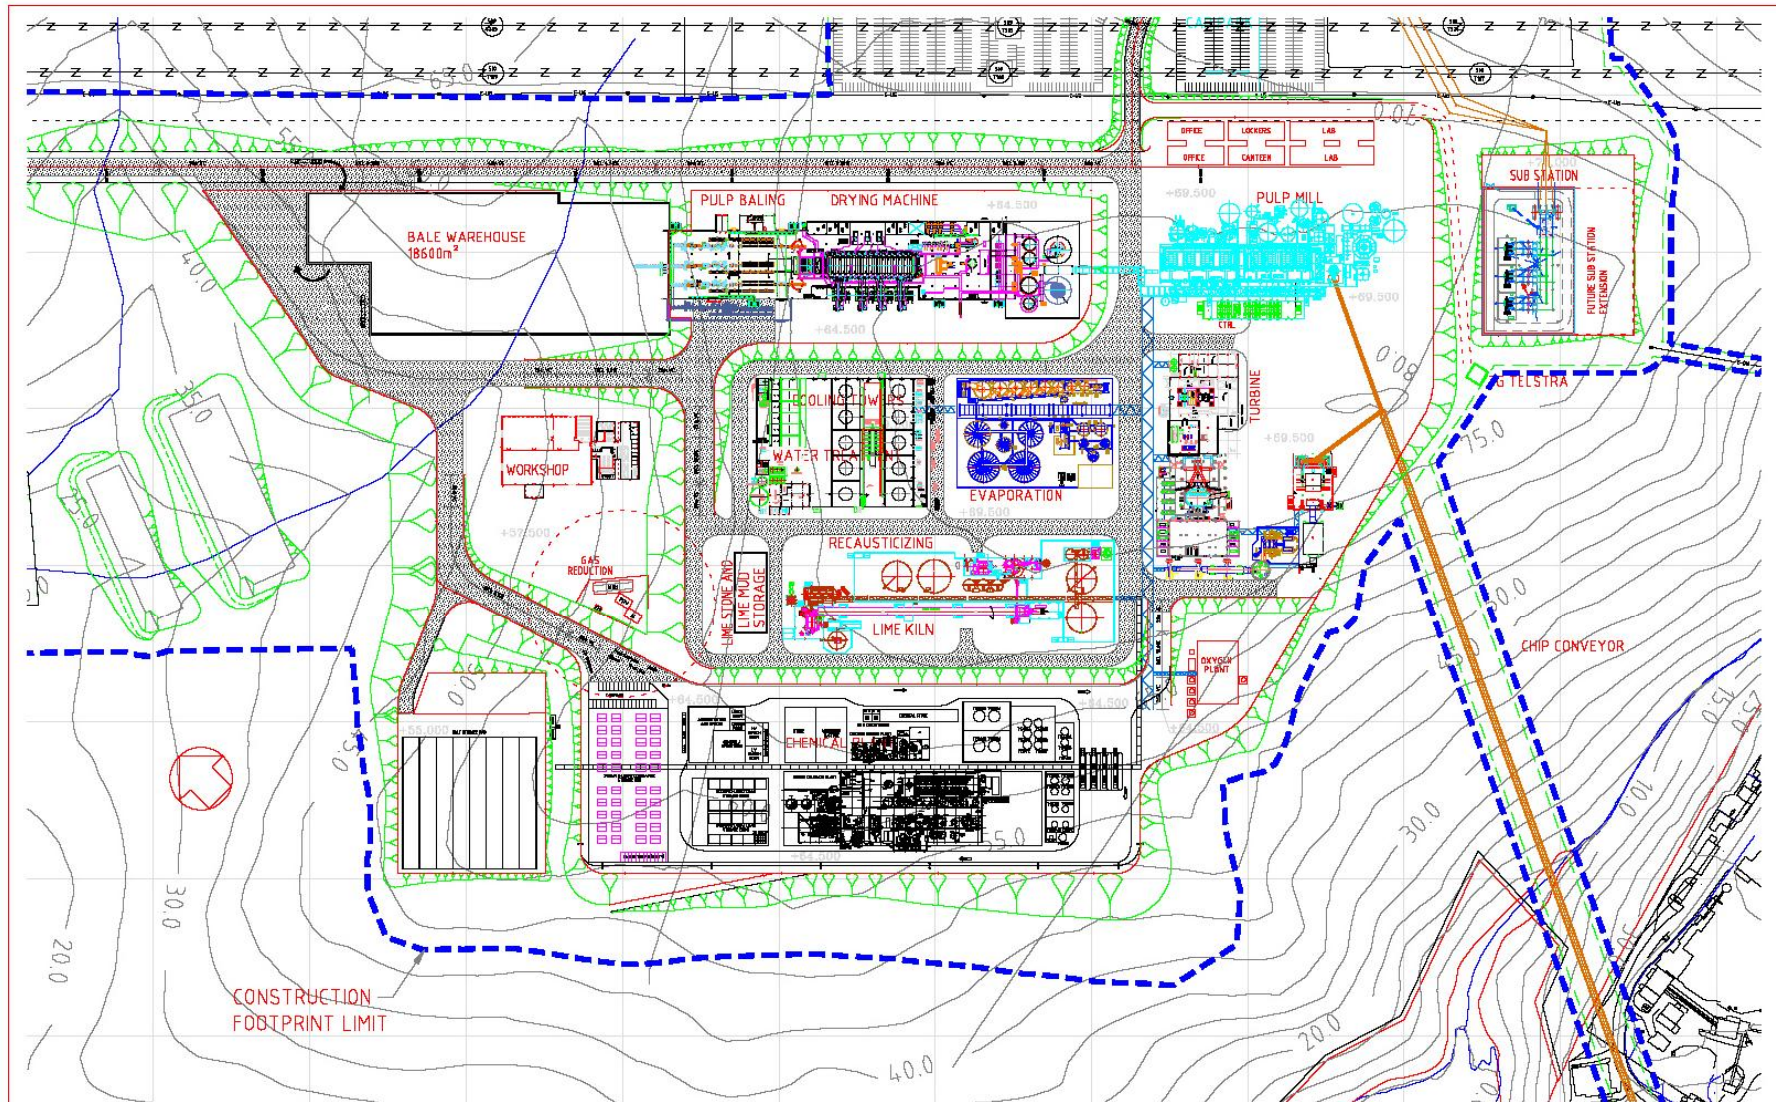

CONCEPT DESIGN - SUBJECT TO
CHANGE DURING DETAILED DESIGN.
FOR INFORMATION PURPOSES ONLY

**GUNNS PULP MILL
MILL LAYOUT DETAIL**

